


Appendix B Infrastructure Drawings

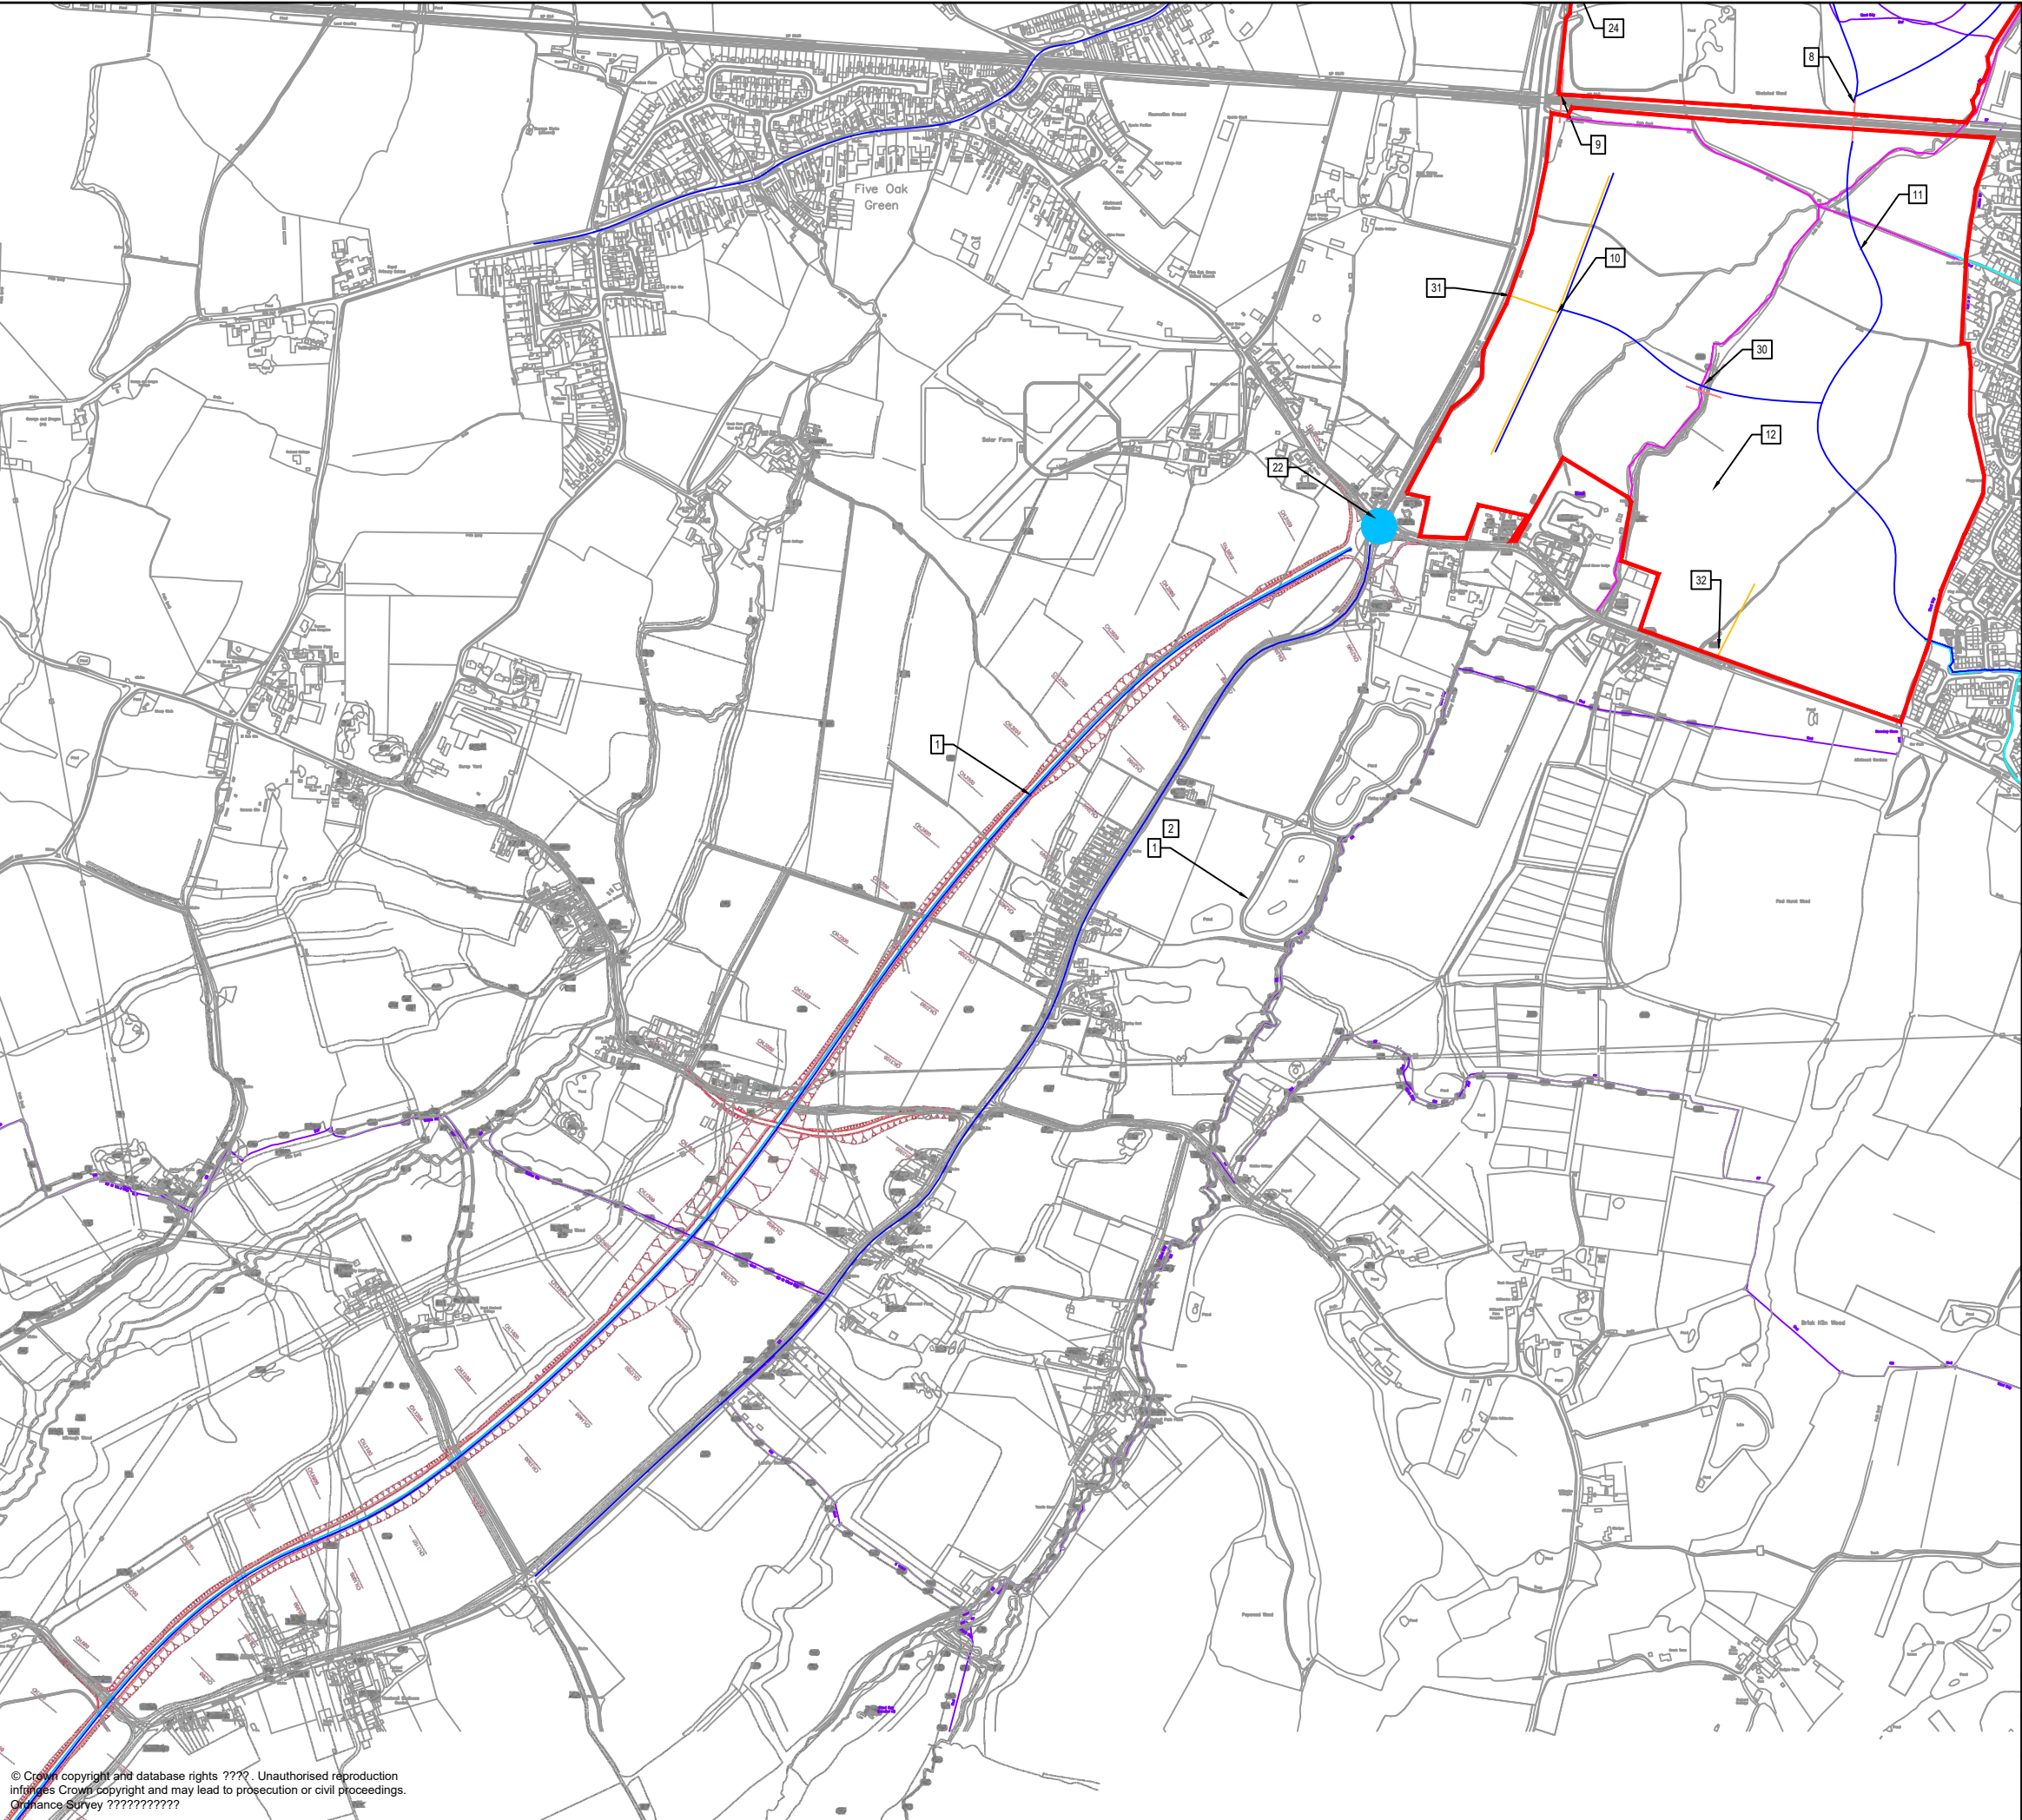

KEY:

SITE BOUNDARY

OTHER LOCAL PLAN

SITE BOUNDARY

WALKING

WALKING/CYCLING

ROAD BRIDGE

PEDESTRIAN/CYCLE BRIDGE

PRIMARY ROAD


SECONDARY ROAD

PROW

PEDESTRIAN CROSSING

HIGHWAY IMPROVEMENTS

Mark	Revision		Date	Drawn	Chkd
SCALING NOTE: Do not scale this drawing - any errors or omissions shall be reported to Stantec without delay.					
UTILITIES NOTE: The position of any existing public or private sewers, utility services, plant or apparatus shown on this drawing is believed to be correct, but no warranty to this is expressed or implied. Other such plant or apparatus may also be present but not shown. The Contractor is therefore advised to undertake their own investigation where the presence of any existing sewers, services, plant or apparatus may affect their operations.					
Drawing Issue Status					
FOR INFORMATION					
PADDOCK WOOD INFRASTRUCTURE PLAN					
Client					
Date of 1st Issue		Designed	Drawn		
28.09.20		-	FM		
A3 Scale		Checked	Approved		
1:10000		BT	BT		
Drawing Number		Revision			
49653/5501/001		-			
Stantec stantec.com/uk Copyright reserved The copyrights to all designs and drawings are the property of Stantec. Reproduction or use for any purpose other than that authorised by Stantec is forbidden. ASHFORD Tel: 01233 527 250					

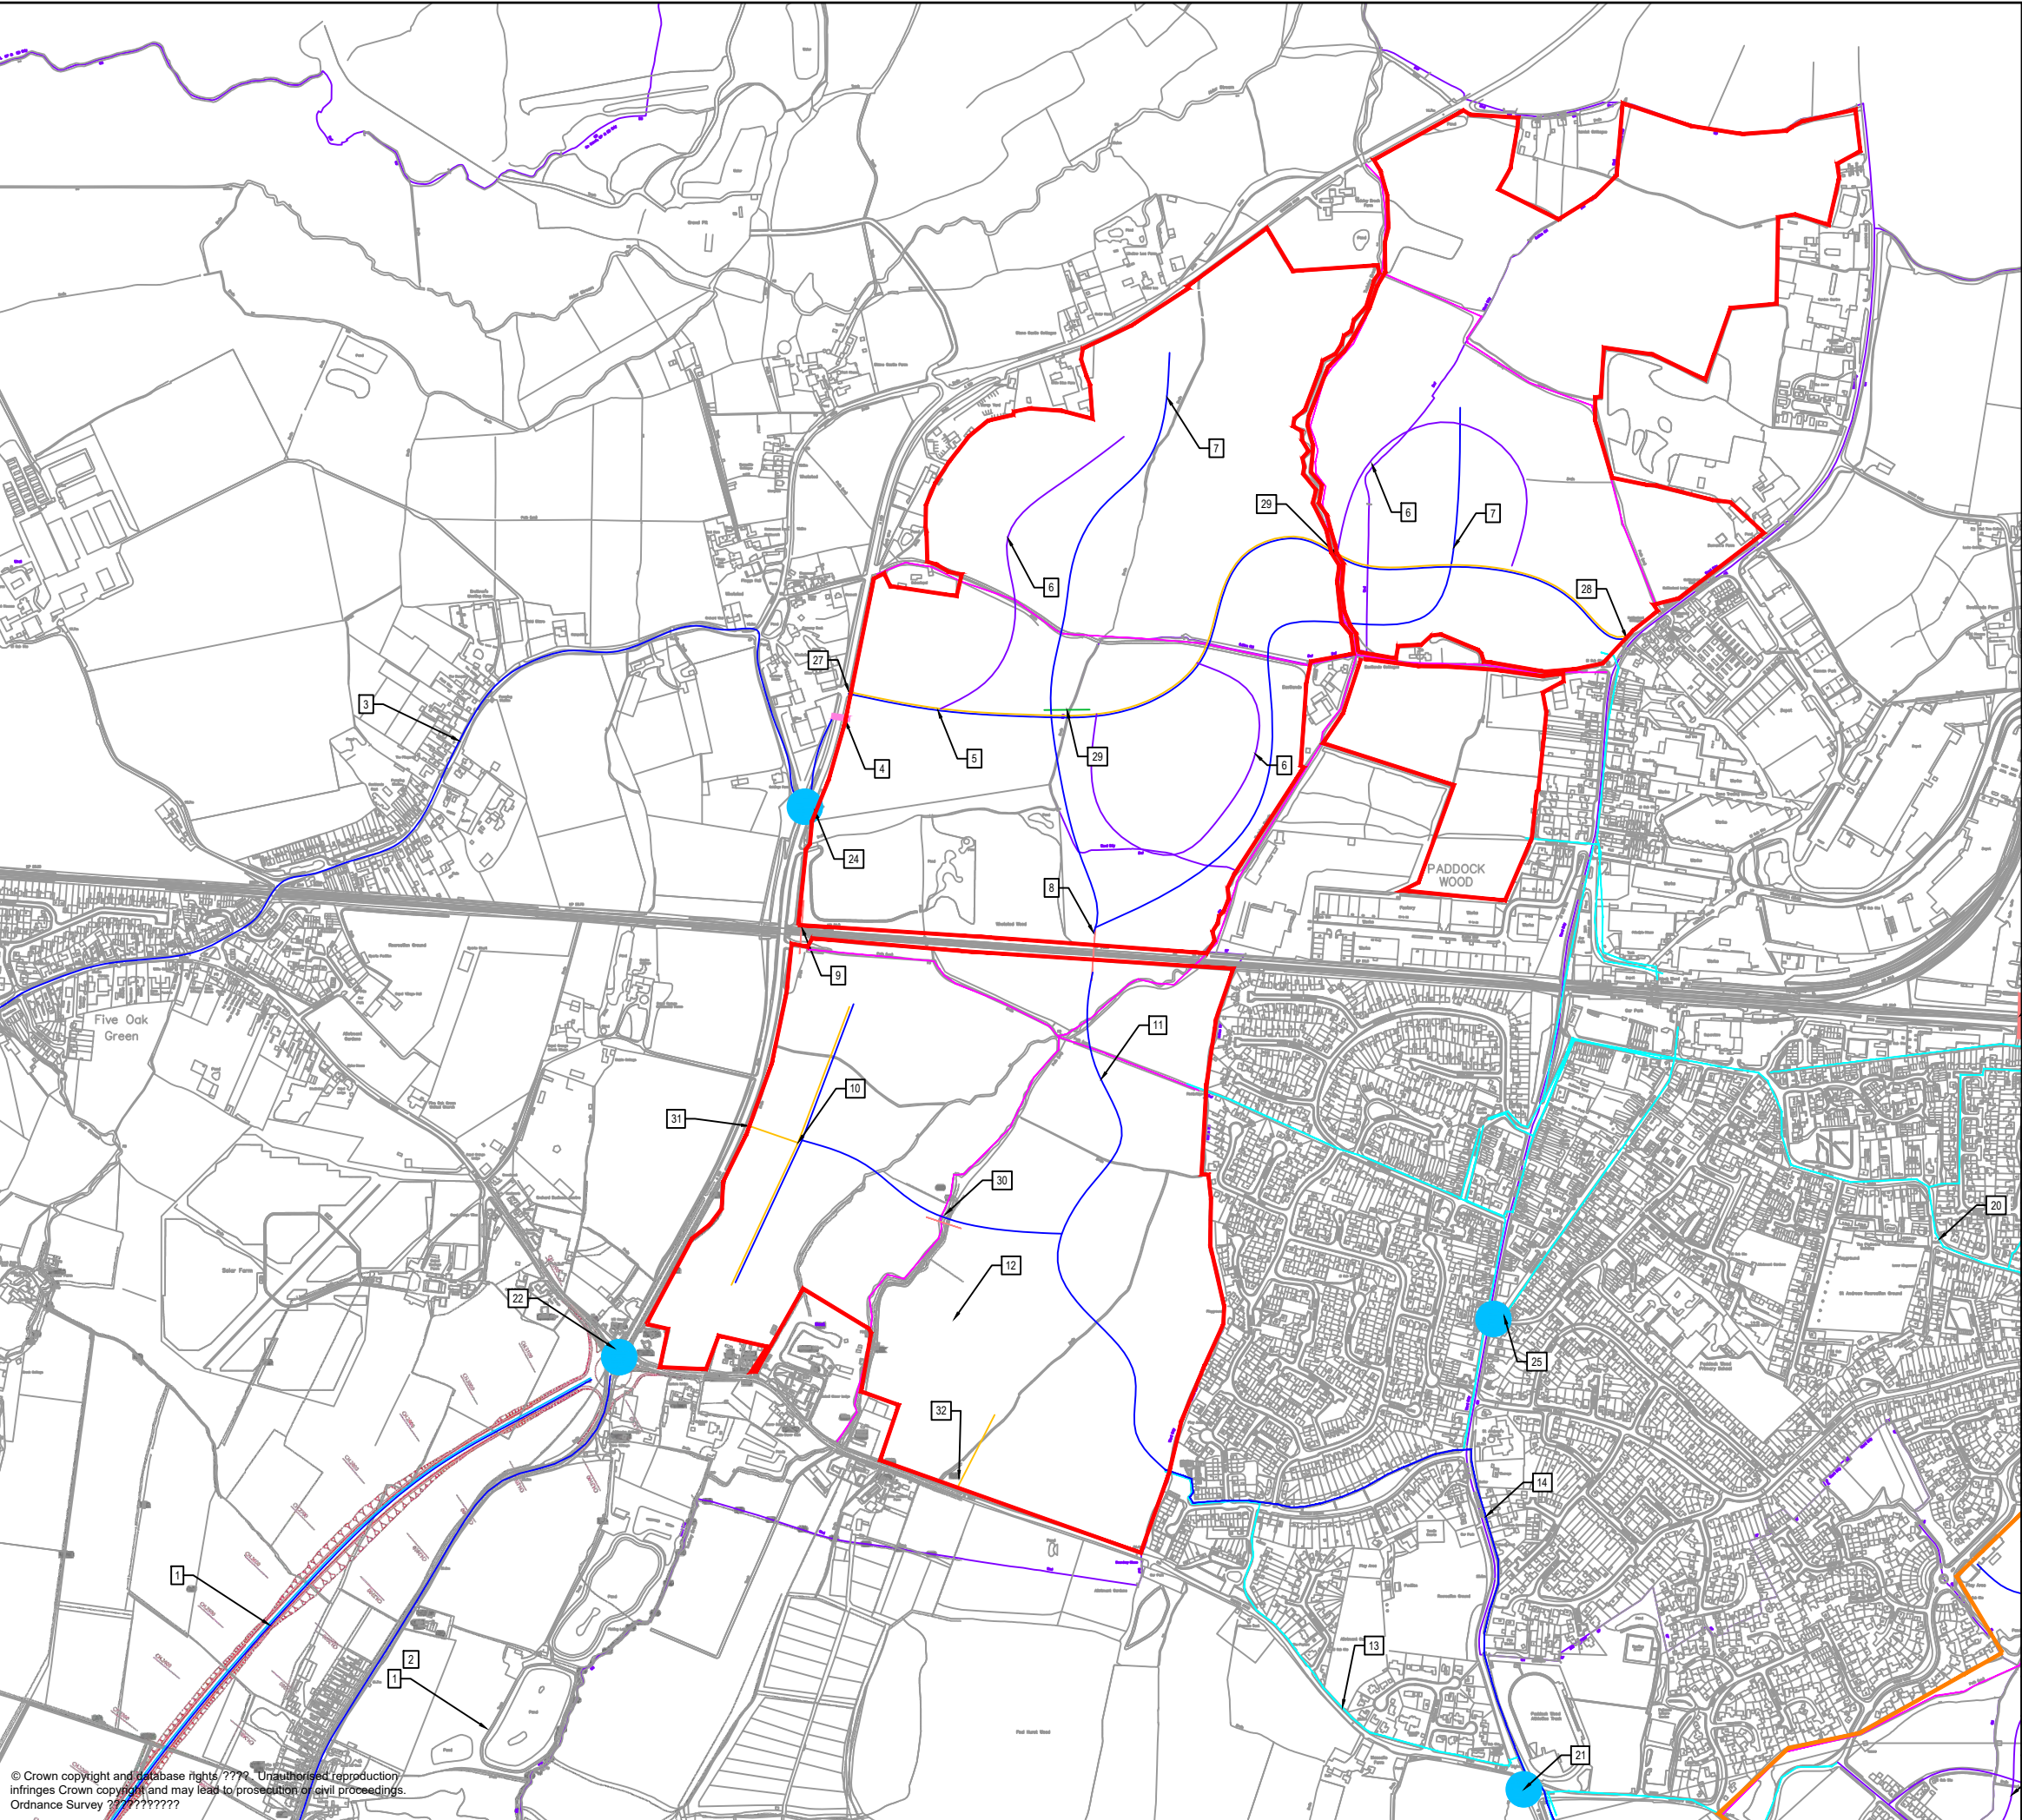

KEY:

SITE BOUNDARY

OTHER LOCAL PLAN

SITE BOUNDARY

WALKING

WALKING/CYCLING

ROAD BRIDGE

PEDESTRIAN/CYCLE BRIDGE

PRIMARY ROAD


SECONDARY ROAD

PROW

PEDESTRIAN CROSSING

HIGHWAY IMPROVEMENTS

Mark	Revision		Date	Drawn	Chkd Appd
SCALING NOTE: Do not scale this drawing - any errors or omissions shall be reported to Stantec without delay.					
UTILITIES NOTE: The position of any existing public or private sewers, utility services, plant or apparatus shown on this drawing is believed to be correct, but no warranty to this is expressed or implied. Other such plant or apparatus may also be present but not shown. The Contractor is therefore advised to undertake their own investigation where the presence of any existing sewers, services, plant or apparatus may affect their operations.					
Drawing Issue Status					
FOR INFORMATION					
PADDOCK WOOD INFRASTRUCTURE PLAN					
Client				Stantec	
Date of 1st Issue		Designed	Drawn		
28.09.20		-	FM		
A3 Scale		Checked	Approved		
1:10000		BT	BT		
Drawing Number			Revision		
49653/5501/001			-		
				stantec.com/uk Copyright reserved The copyrights to all designs and drawings are the property of Stantec. Reproduction or use for any purpose other than that authorised by Stantec is forbidden. ASHFORD Tel: 01233 527 250	

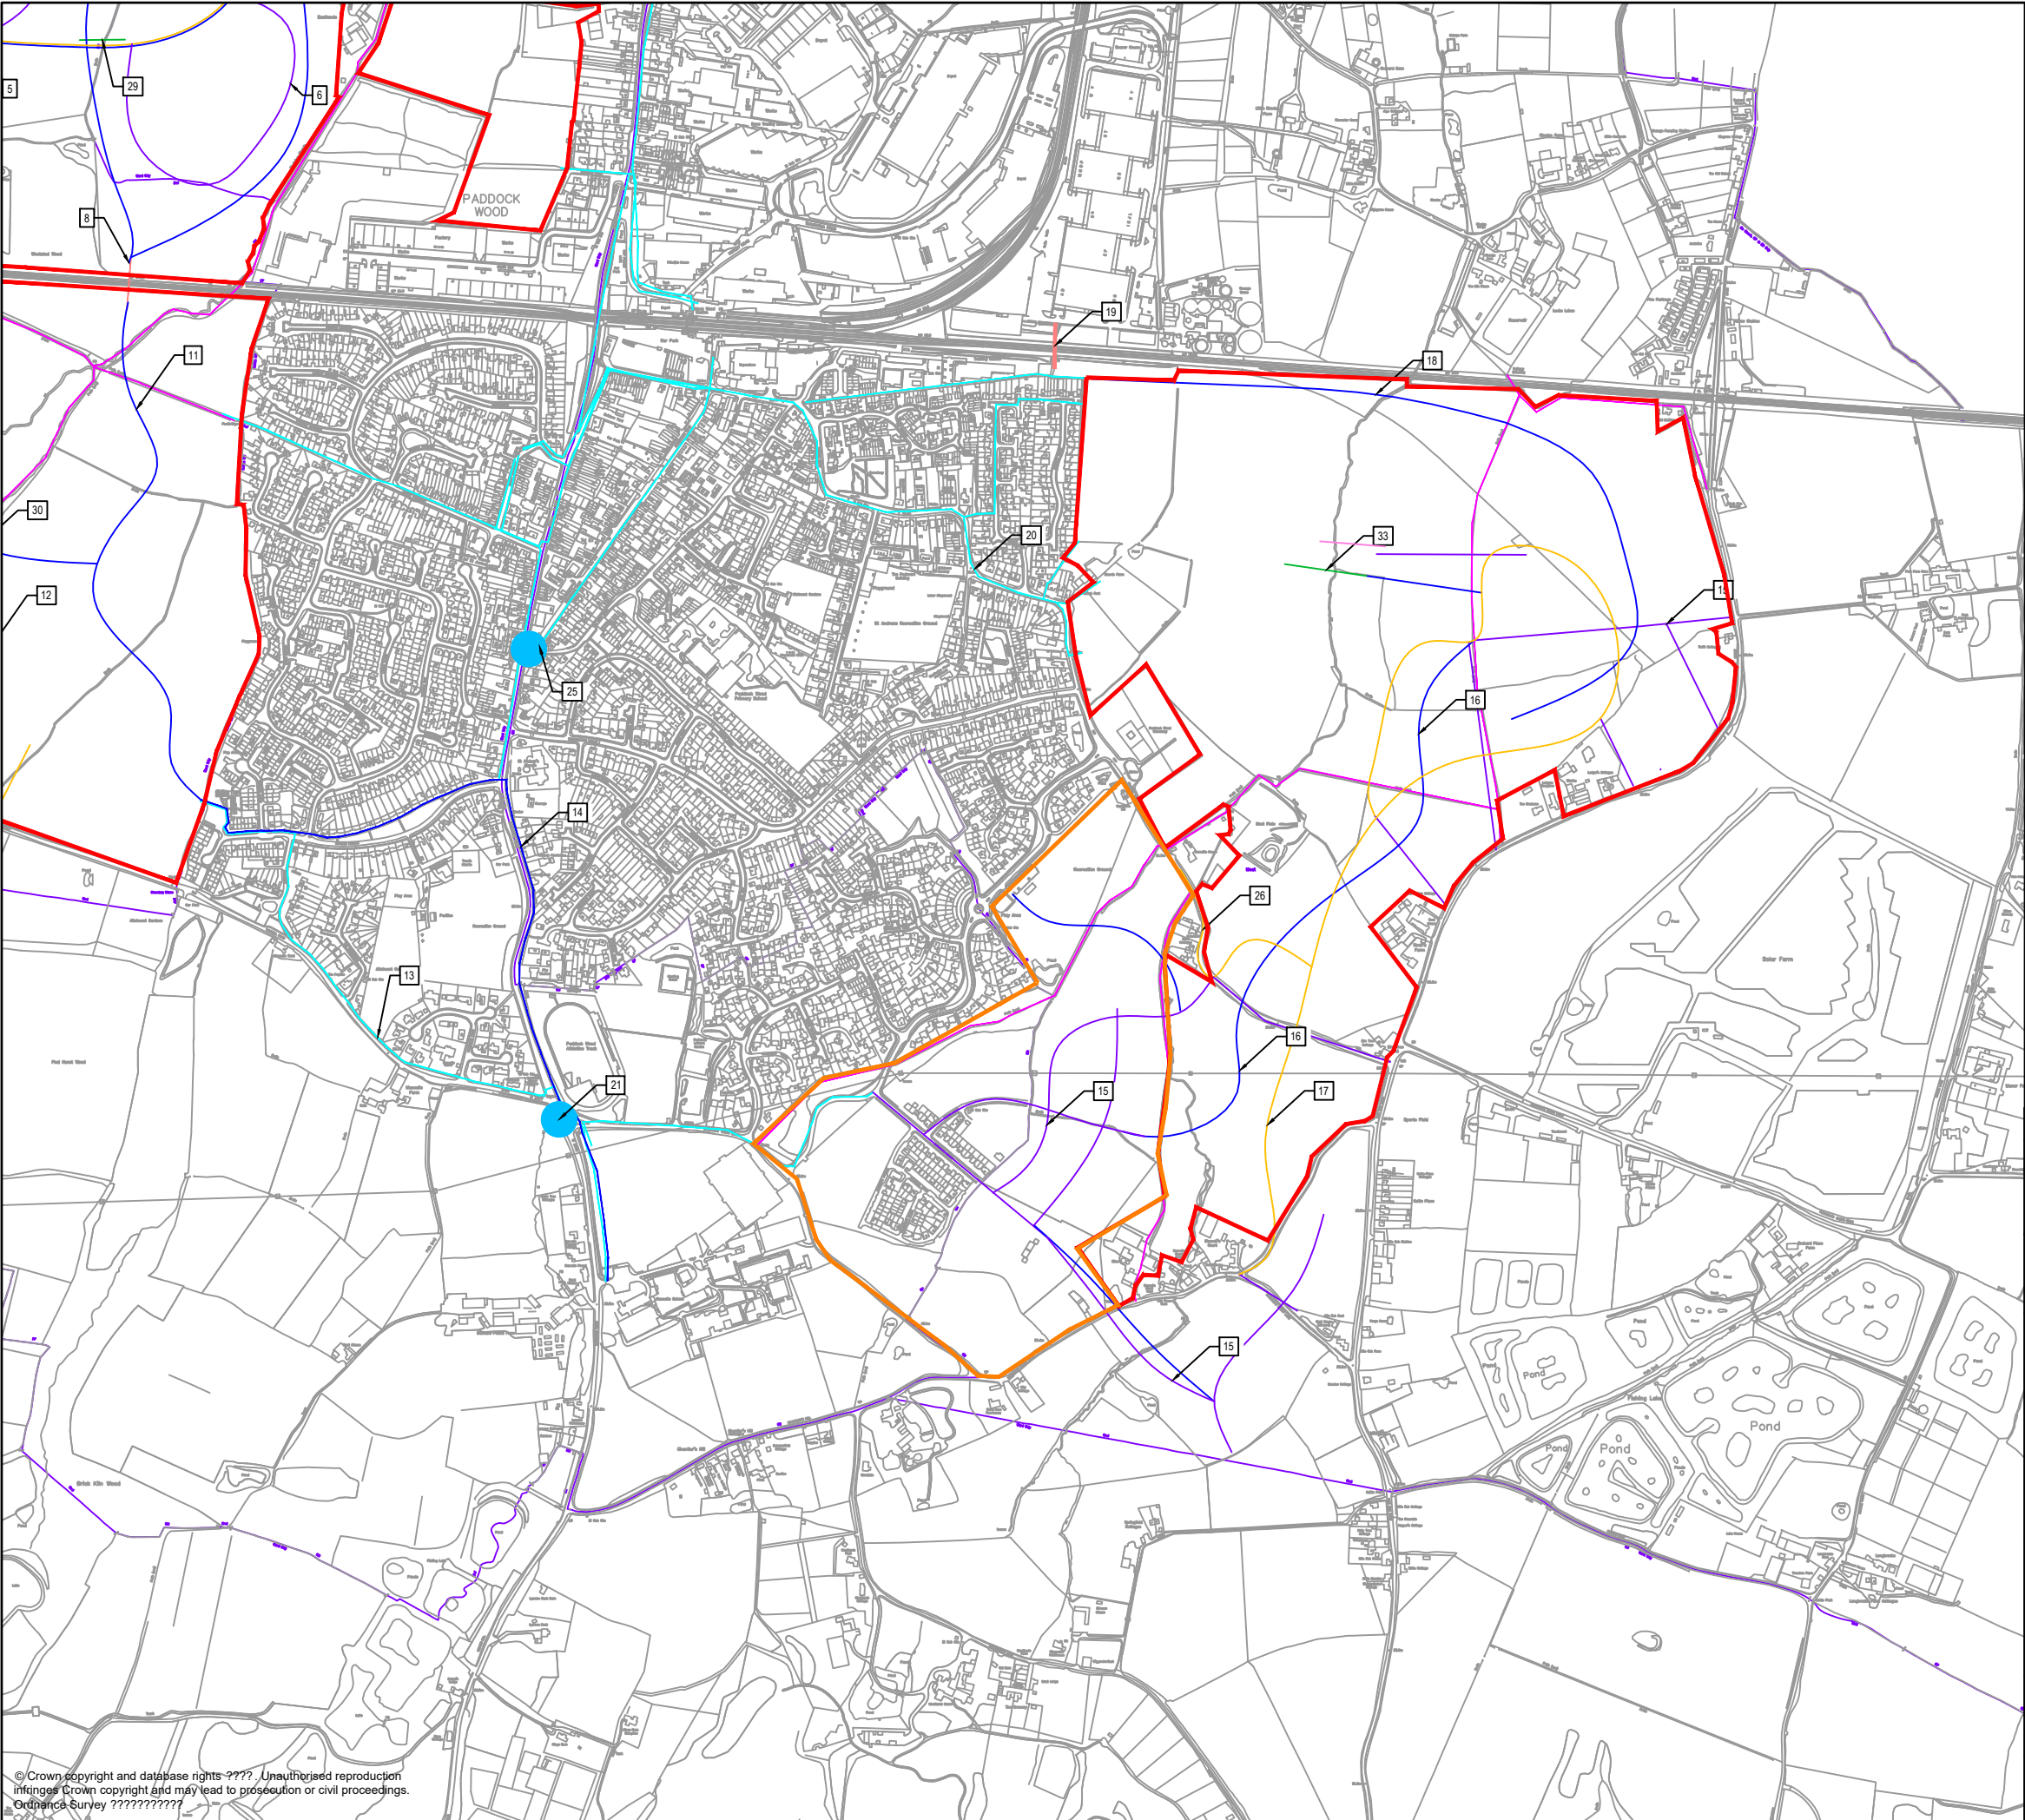

© Crown copyright and database rights. Unauthorised reproduction infringes Crown copyright and may lead to prosecution or civil proceedings.
Ordnance Survey

- KEY:
- SITE BOUNDARY
 - OTHER LOCAL PLAN
 - SITE BOUNDARY
 - WALKING
 - WALKING/CYCLING
 - ROAD BRIDGE
 - PEDESTRIAN/CYCLE BRIDGE
 - PRIMARY ROAD
 - SECONDARY ROAD
 - PROW
 - PEDESTRIAN CROSSING
 - HIGHWAY IMPROVEMENTS

Mark	Revision		Date	Drawn	Chkd
					Appd

SCALING NOTE: Do not scale this drawing - any errors or omissions shall be reported to Stantec without delay.
UTILITIES NOTE: The position of any existing public or private sewers, utility services, plant or apparatus shown on this drawing is believed to be correct, but no warranty to this is expressed or implied. Other such plant or apparatus may also be present but not shown. The Contractor is therefore advised to undertake their own investigation where the presence of any existing sewers, services, plant or apparatus may affect their operations.

Drawing Issue Status

FOR INFORMATION

PADDOCK WOOD INFRASTRUCTURE PLAN


Client		
Date of 1st Issue	Designed	Drawn
28.09.20	-	FM
A3 Scale	Checked	Approved
1:10000	BT	BT
Drawing Number	Revision	
49653/5501/001	-	



stantec.com/uk

Copyright reserved
The copyrights to all designs and drawings are the property of Stantec.
Reproduction or use for any purpose other than that authorised by Stantec is forbidden.

ASHFORD
Tel: 01233 527 250

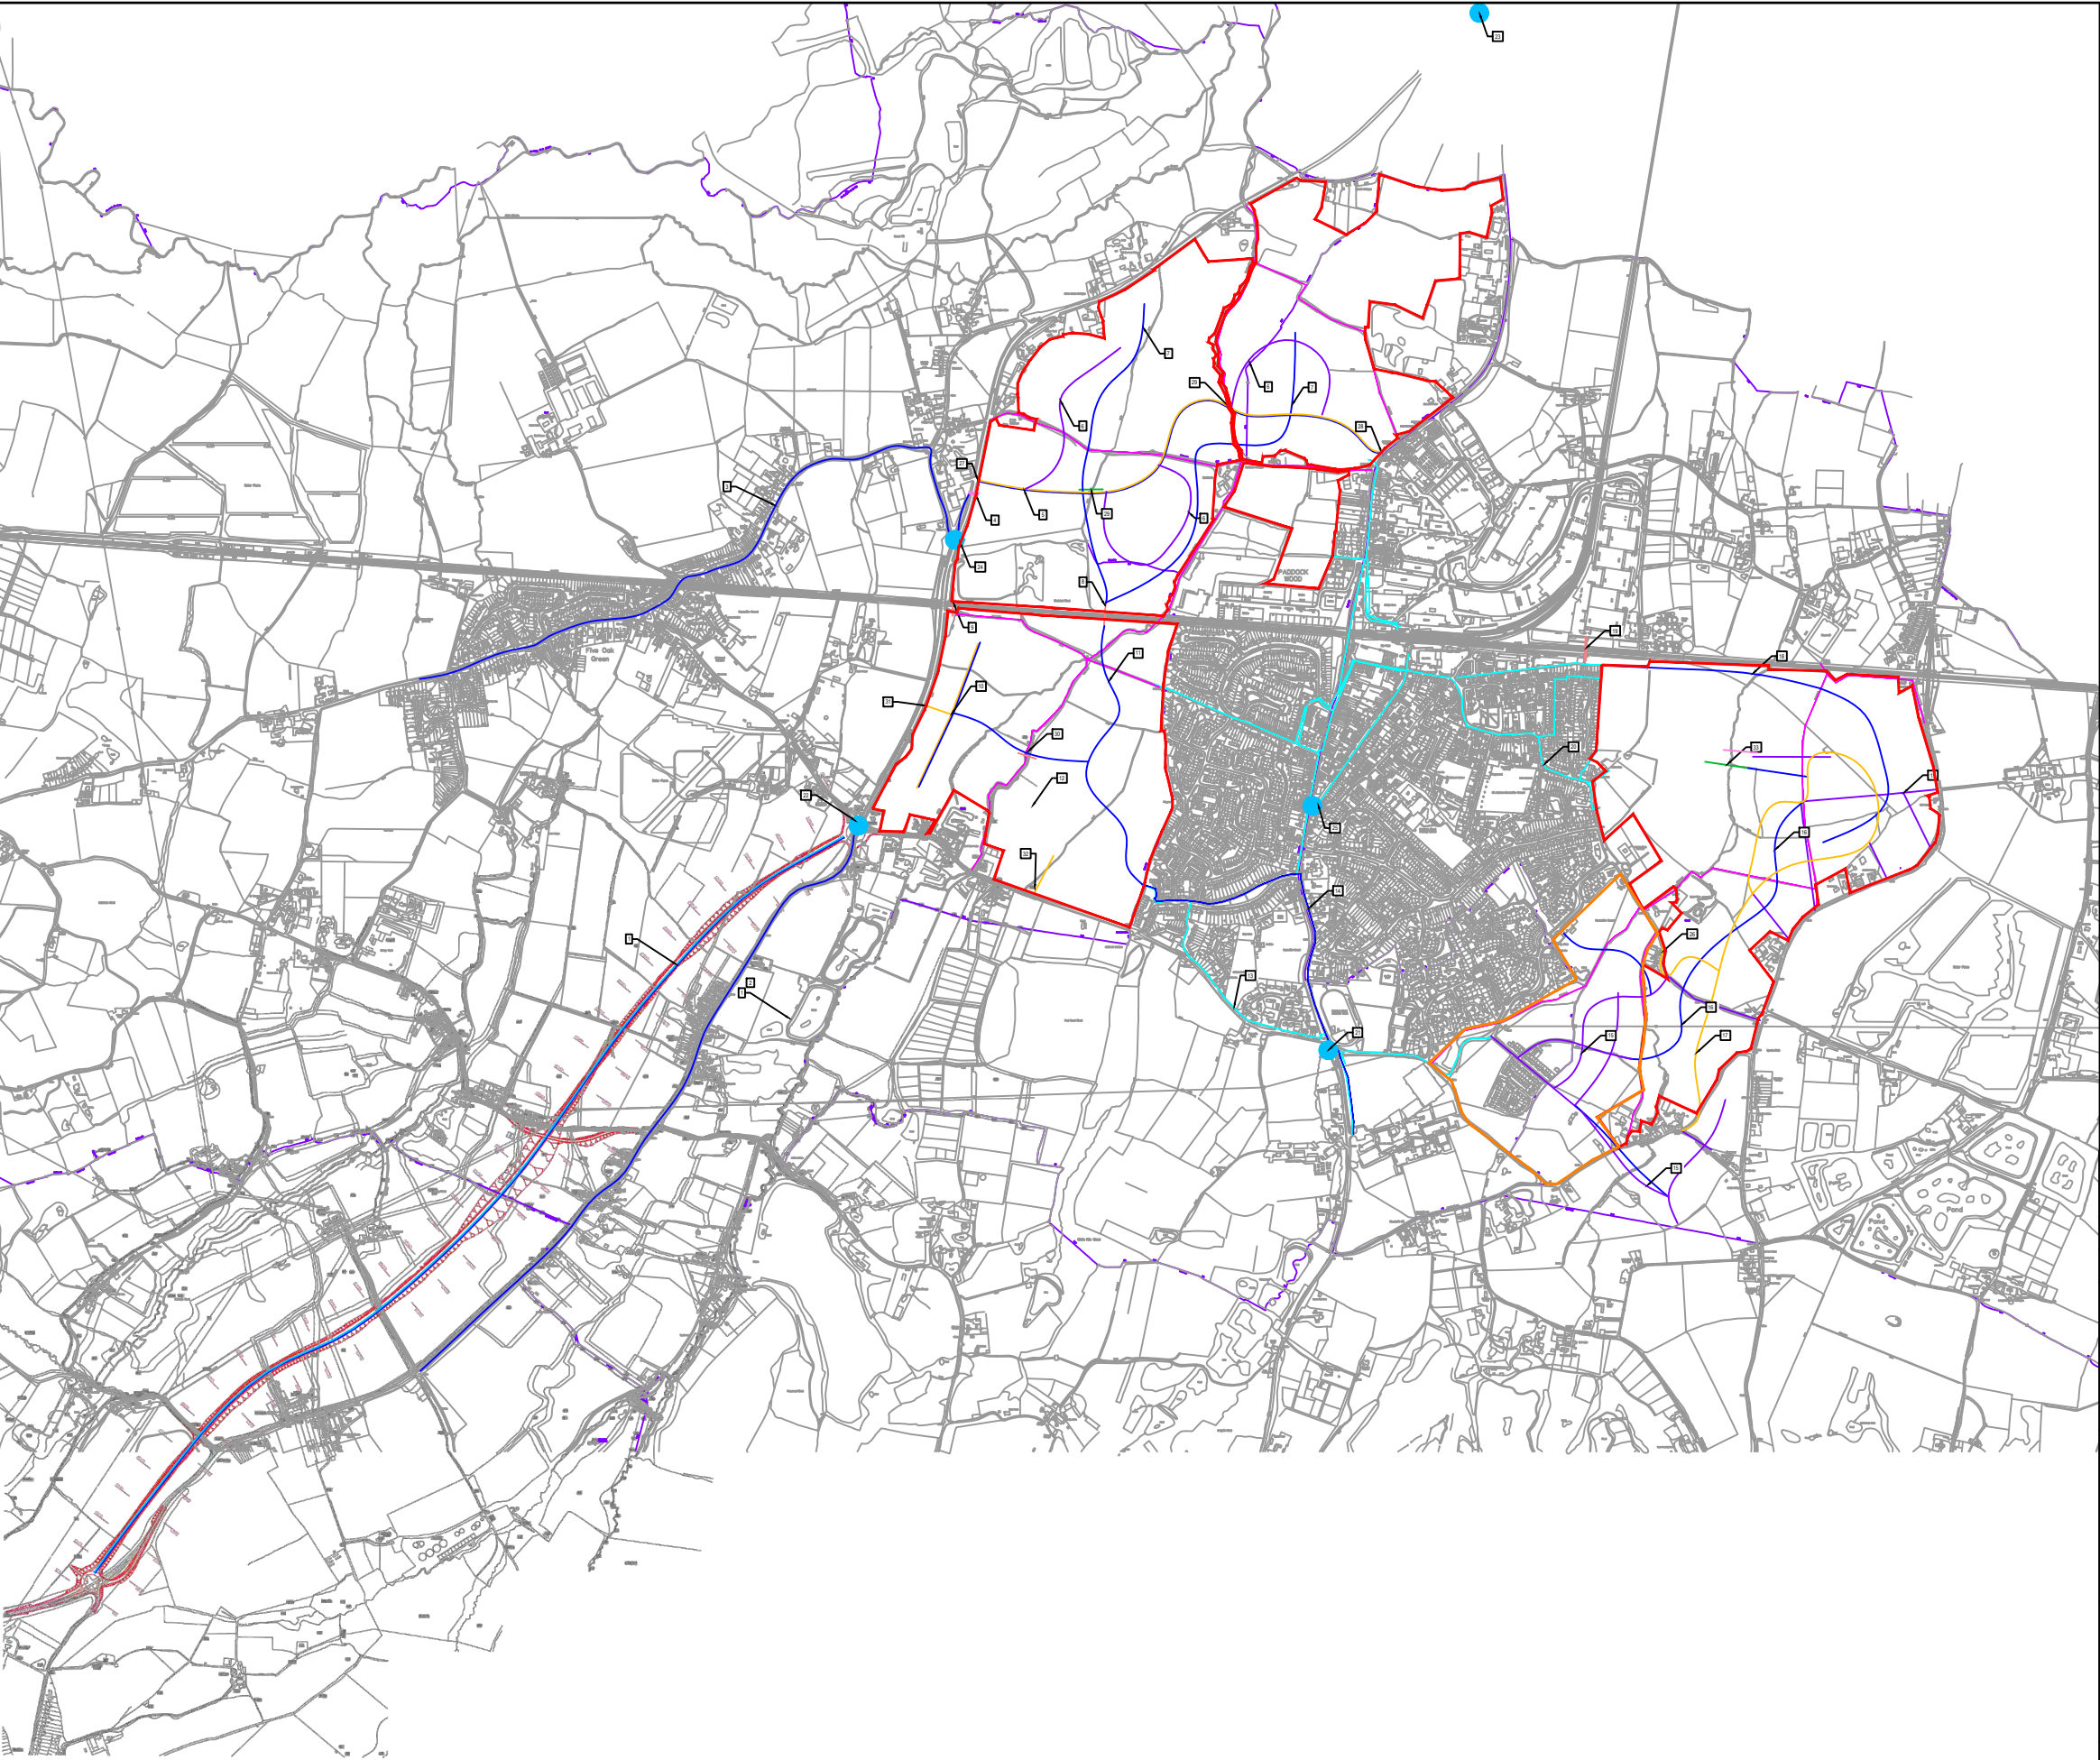

© Crown copyright and database rights ???. Unauthorised reproduction infringes Crown copyright and may lead to prosecution or civil proceedings. Ordnance Survey ?????????

KEY:

—

SITE BOUNDARY

—

OTHER LOCAL PLAN

—

SITE BOUNDARY

—

WALKING

—

WALKING/CYCLING

—

ROAD BRIDGE

—

PEDESTRIAN/CYCLE BRIDGE

—

PRIMARY ROAD

—

SECONDARY ROAD

—

PROW

—

PEDESTRIAN CROSSING

—

HIGHWAY IMPROVEMENTS

Mark	Revision	Date	Drawn	Chkd
				Appd

SCALING NOTE: Do not scale this drawing - any errors or omissions shall be reported to Stantec without delay.
UTILITIES NOTE: The position of any existing public or private sewers, utility services, plant or apparatus shown on this drawing is believed to be correct, but no warranty to this is expressed or implied. Other such plant or apparatus may also be present but not shown. The Contractor is therefore advised to undertake their own investigation where the presence of any existing sewers, services, plant or apparatus may affect their operations.

Drawing Issue Status

FOR INFORMATION

PADDOCK WOOD INFRASTRUCTURE PLAN

Client		
Date of 1st Issue	Designed	Drawn
28.09.20	-	FM
A3 Scale	Checked	Approved
1:20000	BT	BT
Drawing Number	Revision	
49653/5501/001	-	



stantec.com/uk

Copyright reserved
The copyrights to all designs and drawings are the property of Stantec. Reproduction or use for any purpose other than that authorised by Stantec is forbidden.

ASHFORD
Tel: 01233 527 250